


FRONT ELEVATION
SCALE: 3/16"=1'-0"



RIGHT ELEVATION
SCALE: 3/16"=1'-0"

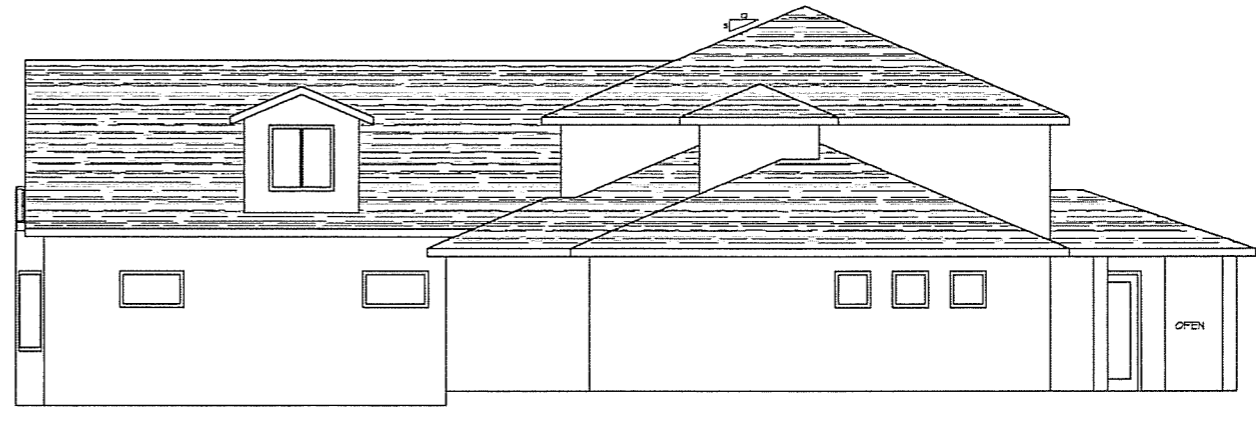


LEFT ELEVATION
SCALE: 3/16"=1'-0"



BACK ELEVATION
SCALE: 3/16"=1'-0"

LEVI BARBER ELEVATIONS		
DRAWN BY: MARK JOHNSON DESIGNS INC.		
SCALE:	DATE:	SHT.:
SHOWN	6/18/13	rev.2

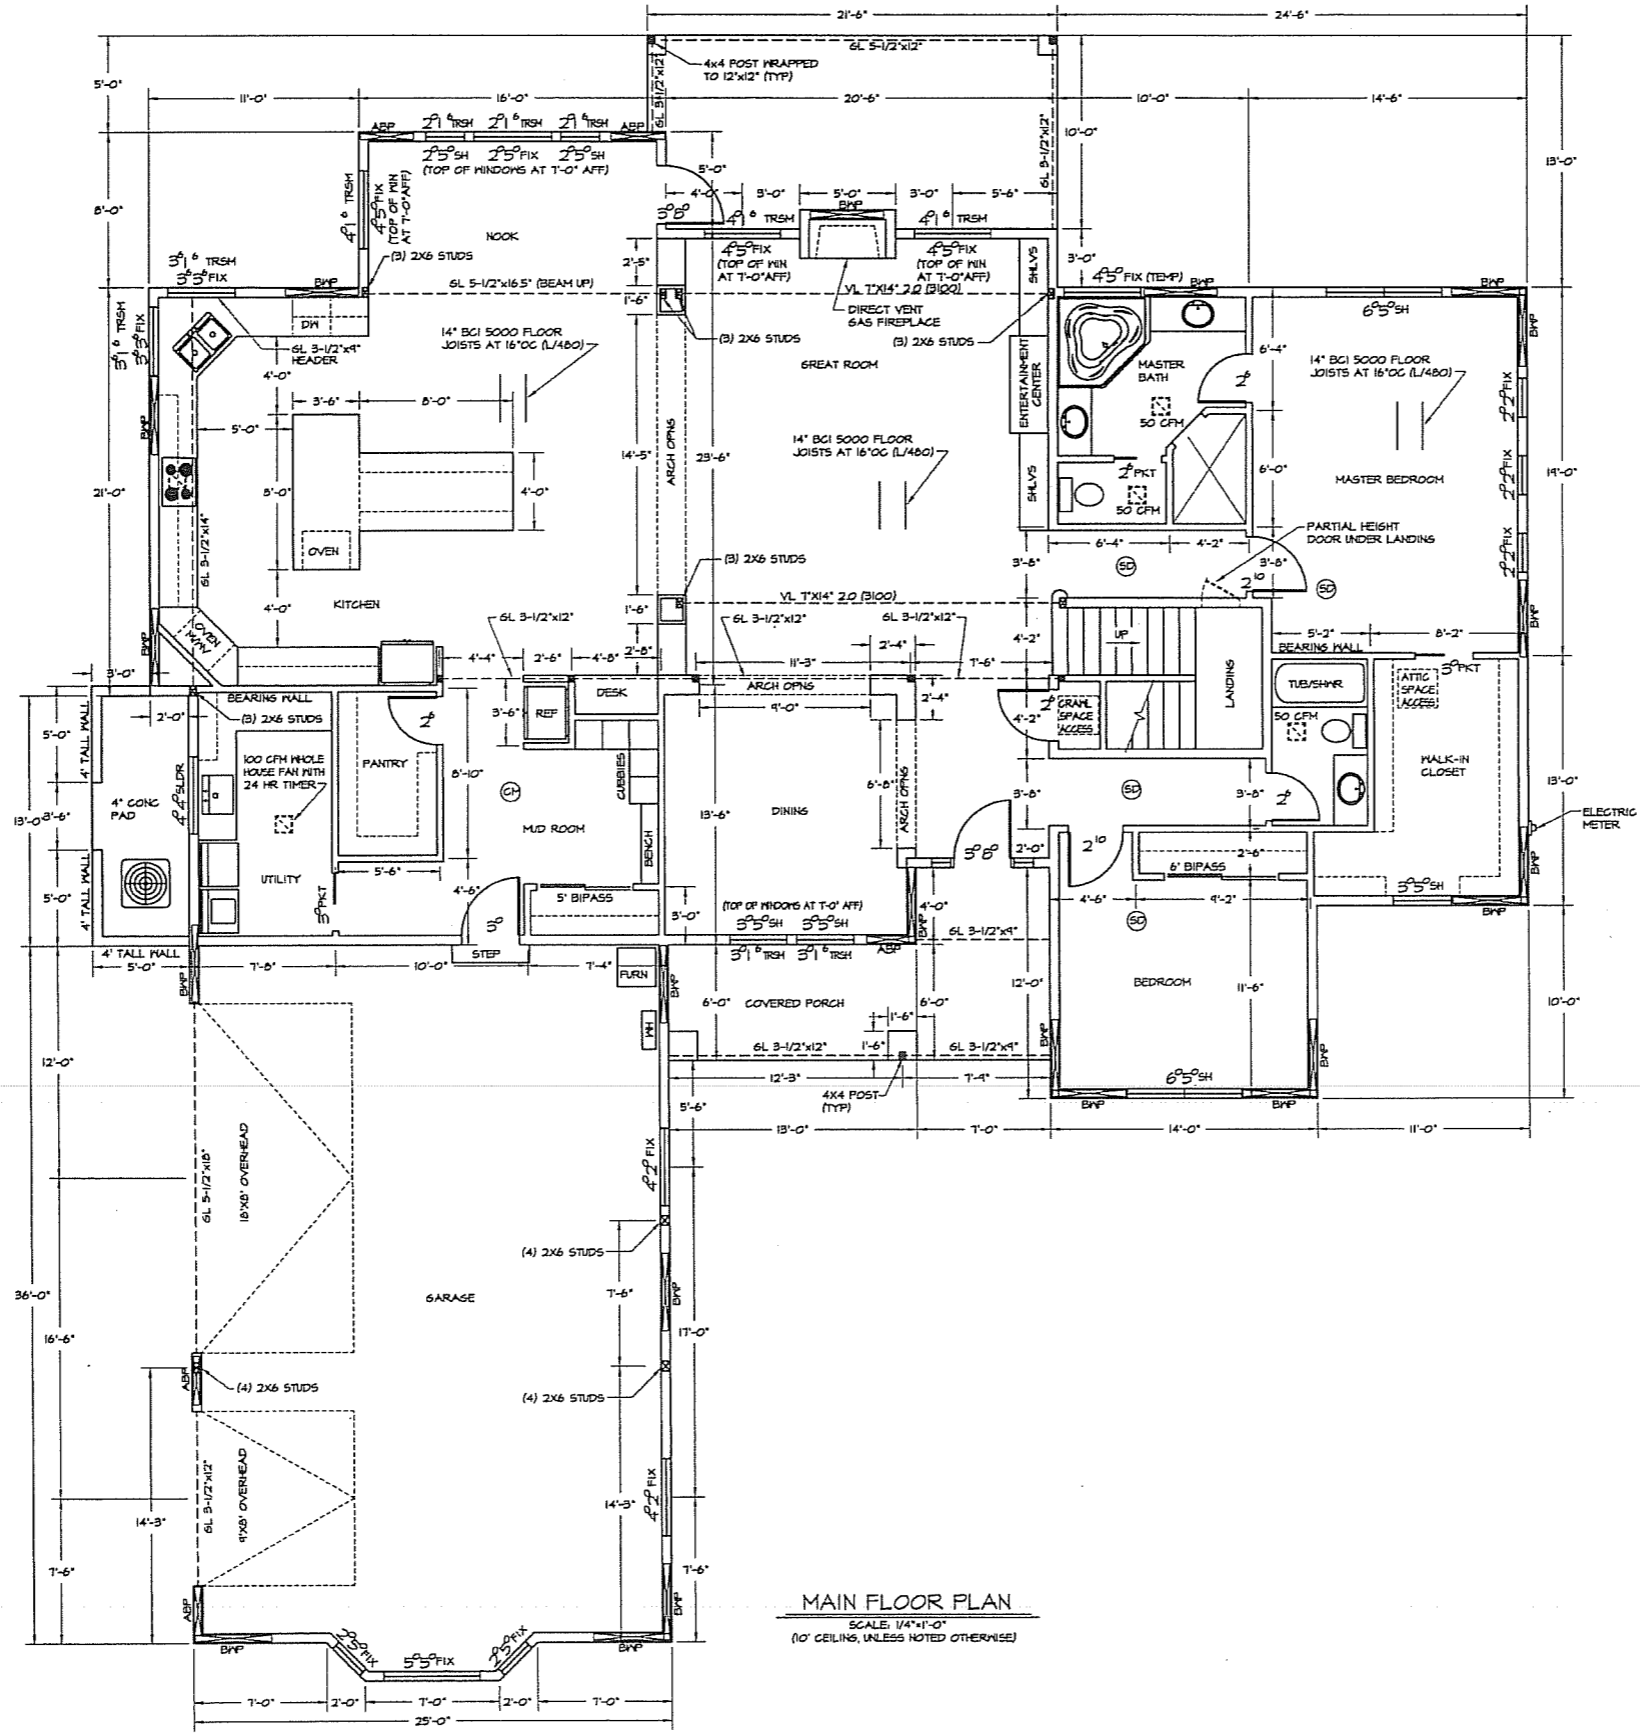

MAIN FLOOR PLAN
 SCALE: 1/4"=1'-0"
 (10' CEILINGS, UNLESS NOTED OTHERWISE)

BRACED WALL PANEL SCHEDULE	
BWP	MINIMUM 4" PANEL, 7/16" OSB SHEATHING, BLOCK AND NAIL ALL EDGES 6" O.C. W/ Bd COMMON, L-3/8" MINIMUM PENETRATION. NAIL FIELD 12" O.C. FOR 16" STUD SPACING.
ABP	MINIMUM 2'-6" PANEL, 7/16" OSB SHEATHING, BLOCK AND NAIL ALL EDGES 4" O.C. W/ Bd COMMON, L-3/8" MINIMUM PENETRATION. NAIL FIELD 12" O.C. SIMPSON 5150H OR HTT22 (OR EQUIVALENT) EACH END OF PANEL. W/ (2) 1/2"x10 ANCHOR BOLTS.
IBWP	MINIMUM 4'-0" PANEL, 1/2" SPS BOTH SIDES, Sd NAIL (OR SCREWS) AT 1' O.C. SOLE PLATE NAILED INTO SOLID BLOCKING (PERPENDICULAR TO SOLE PLATE) BETWEEN JOISTS, OR LINE UP JOIST UNDER SOLE PLATE.

NOTES

1. TOP OF WINDOW AT 8'-0" ABOVE FINISHED FLOOR ELEVATION, UNLESS NOTED OTHERWISE.


LEGEND

- ABP 32" ALTERNATE BRACED PANEL
- DPF DOUBLE PORTAL FRAME
- BWP 48" BRACED WALL PANEL
- IBWP INTERIOR BRACED WALL PANEL
- CO CARBON MONOXIDE
- SD SMOKE DETECTOR
- EF EXHAUST FAN


SQUARE FOOTAGE

MAIN FLOOR	2674 SQ. FT.
SECOND FLOOR	1547 SQ. FT.
TOTAL LIVING	4221 SQ. FT.
BONUS ROOM	441 SQ. FT.
GARAGE	918 SQ. FT.

LEVI BARBER MAIN FLOOR PLAN			
DRAWN BY: MARK JOHNSON DESIGNS INC.			
SCALE: 1/4"=1'-0"	DATE: 6/10/13	SHT. REV.:	2

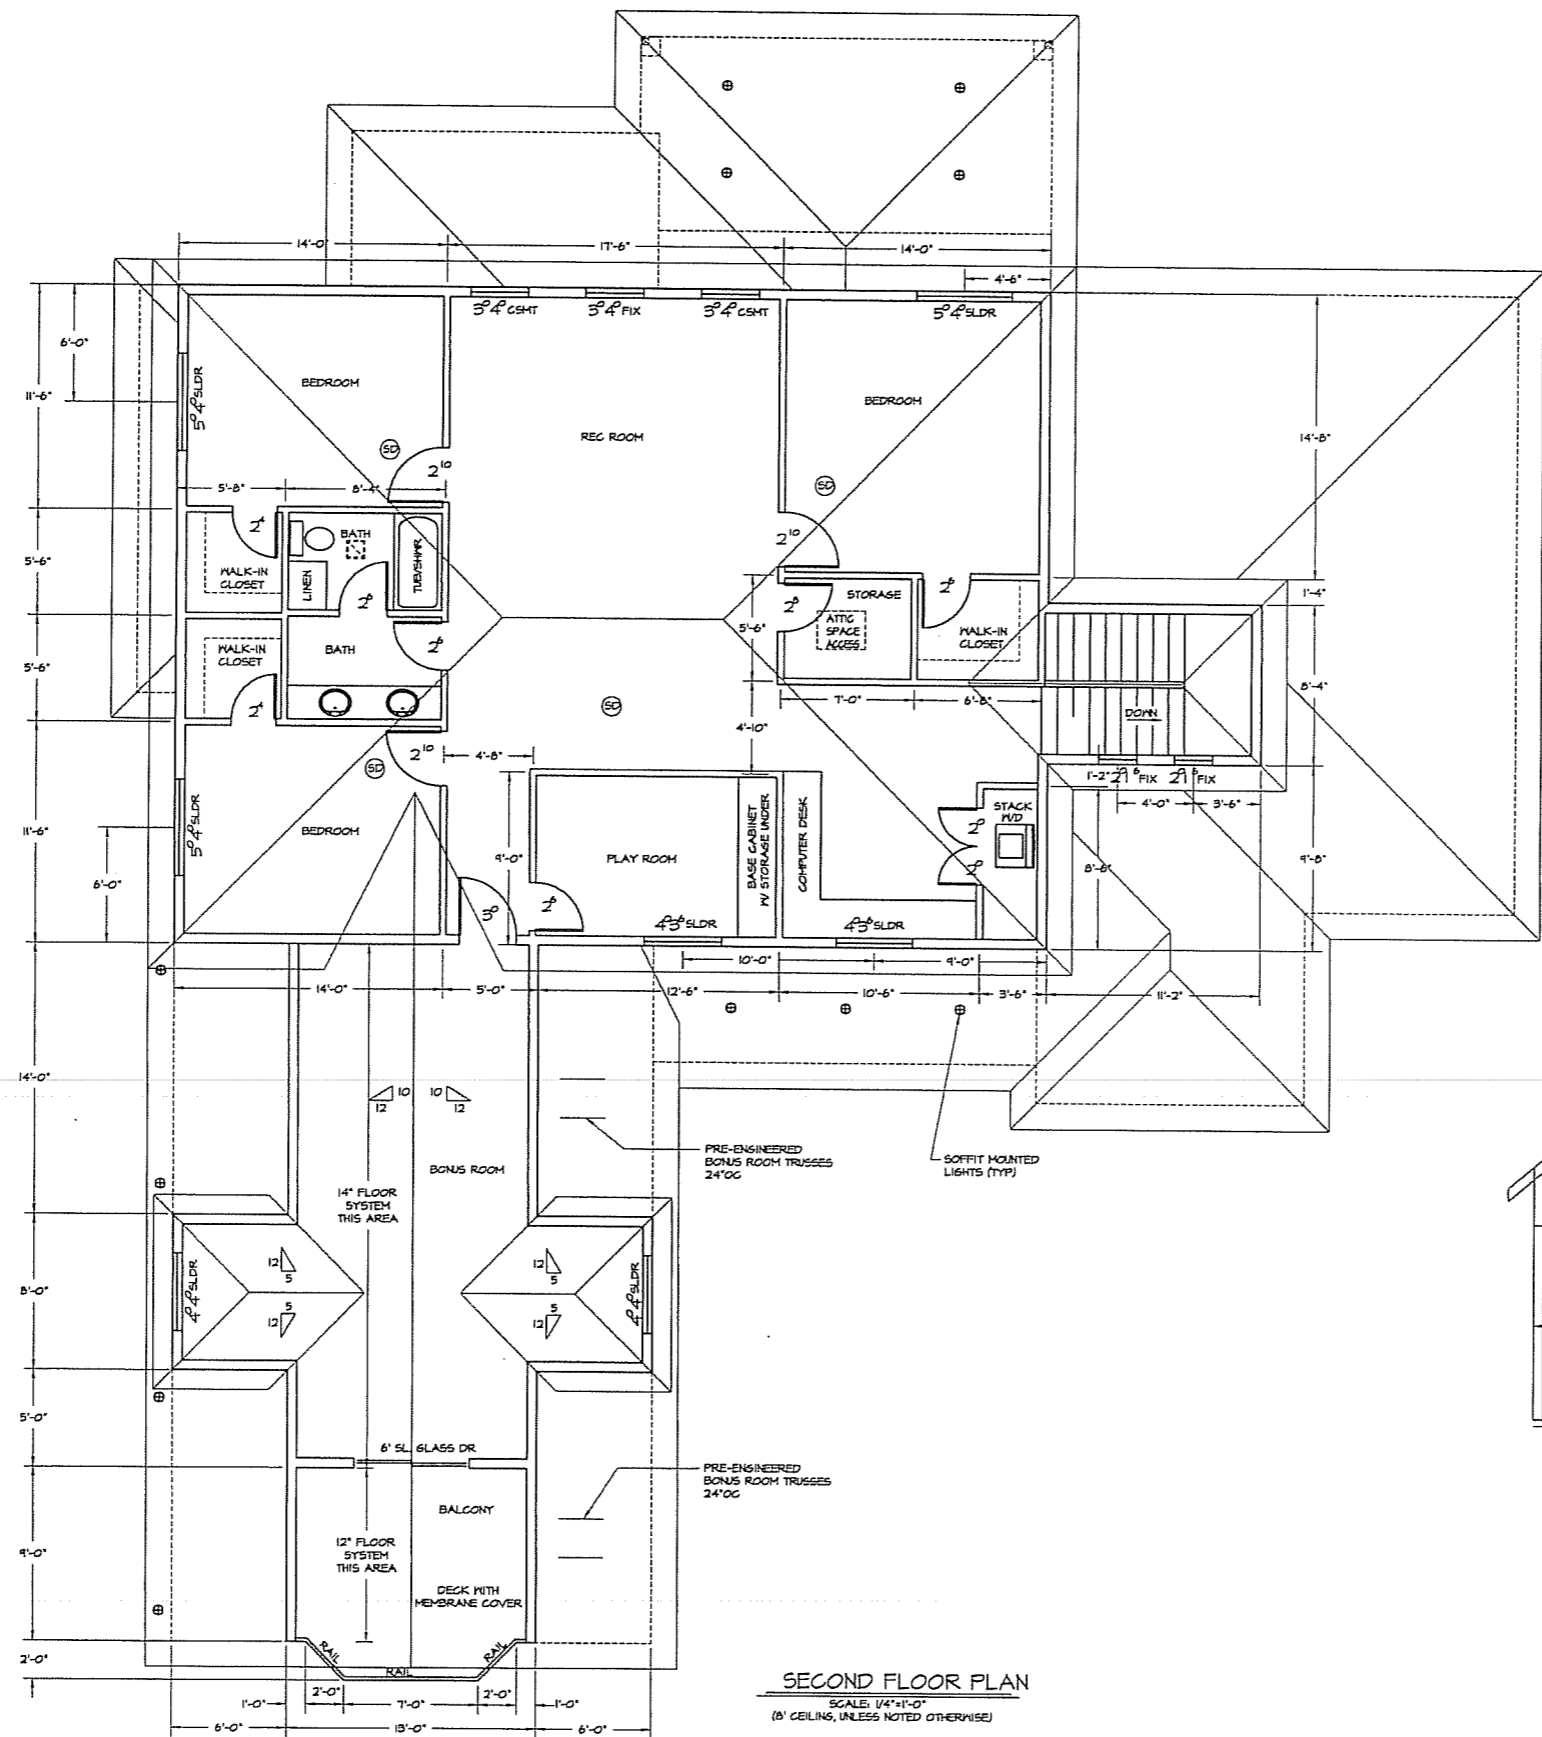

SECOND FLOOR PLAN
 SCALE: 1/4"=1'-0"
 (8' CEILINGS, UNLESS NOTED OTHERWISE)

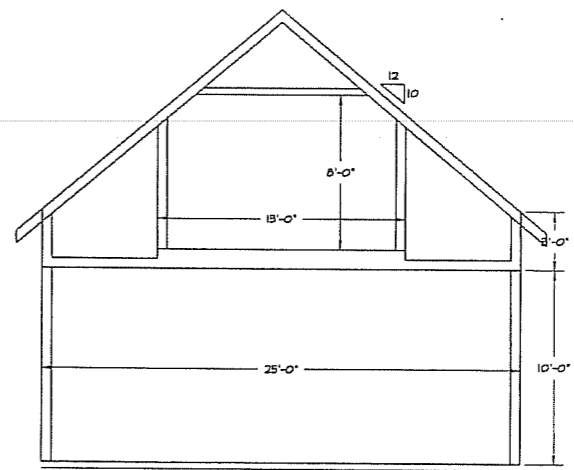

BONUS RM SECTION
 SCALE: 1/4"=1'-0"

LEVI BARBER		
SECOND FLOOR PLAN		
DRAWN BY: MARK JOHNSON DESIGNS INC.		
SCALE: 1/4"=1'-0"	DATE: 6/18/13	SHT. rev.2 3